



Ground Floor

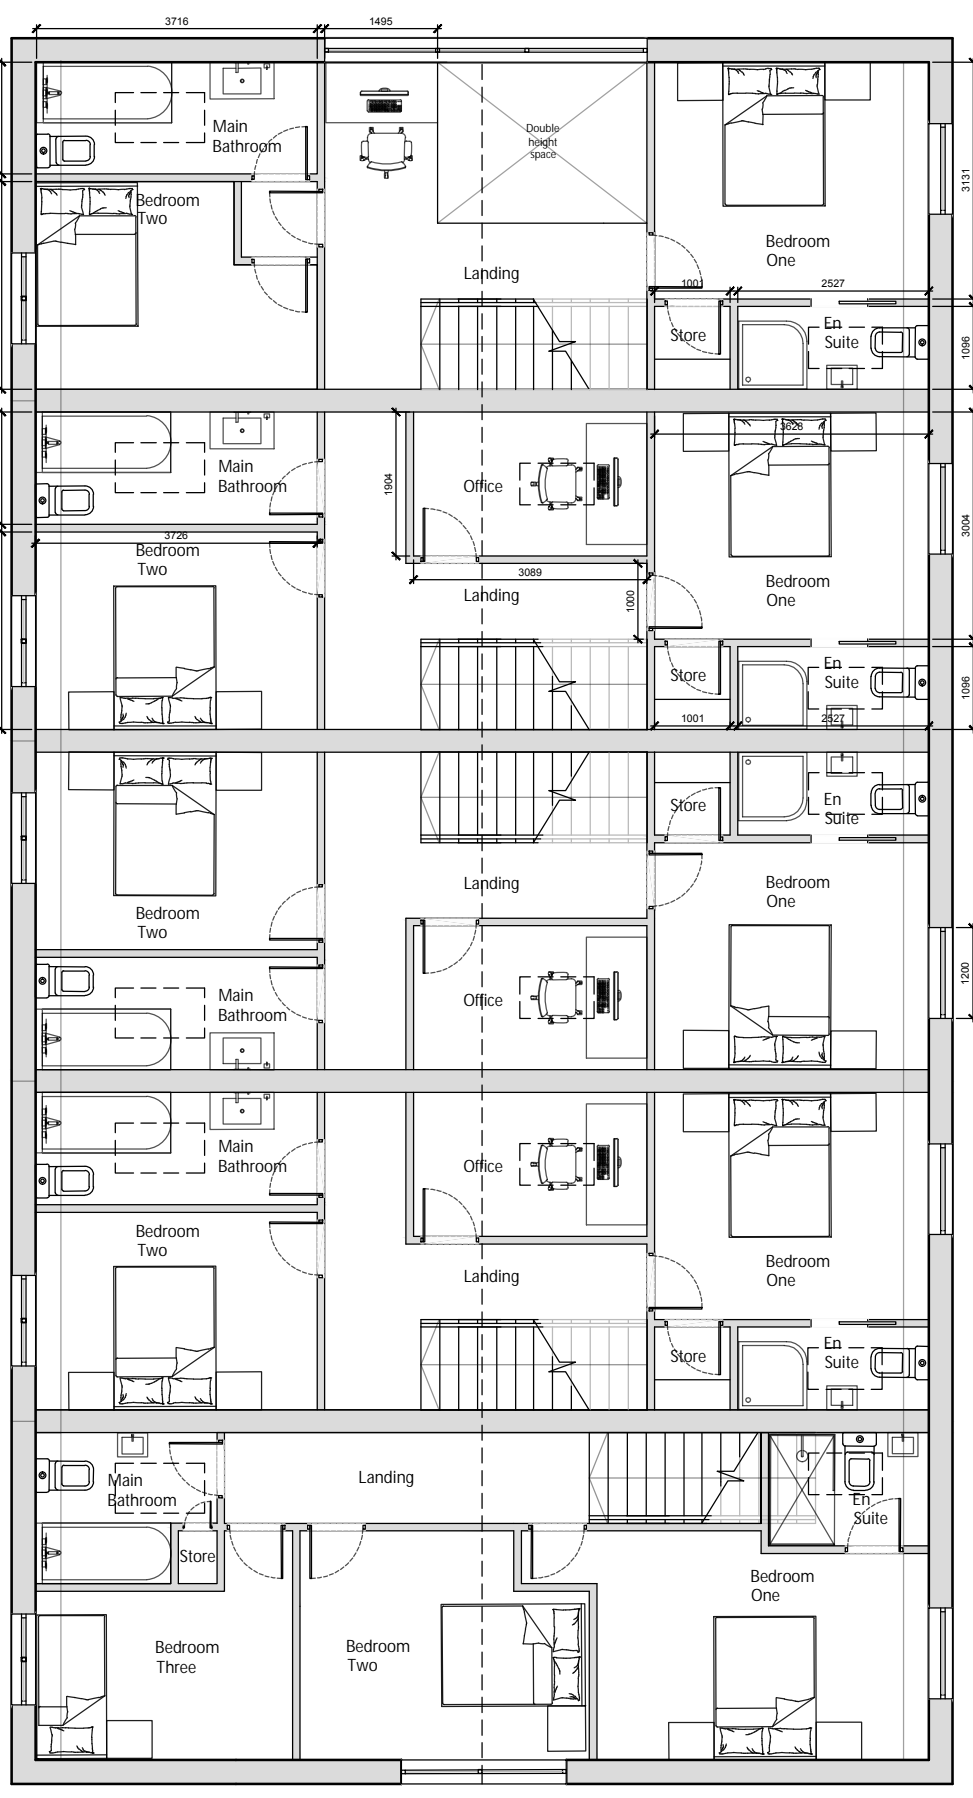


First Floor

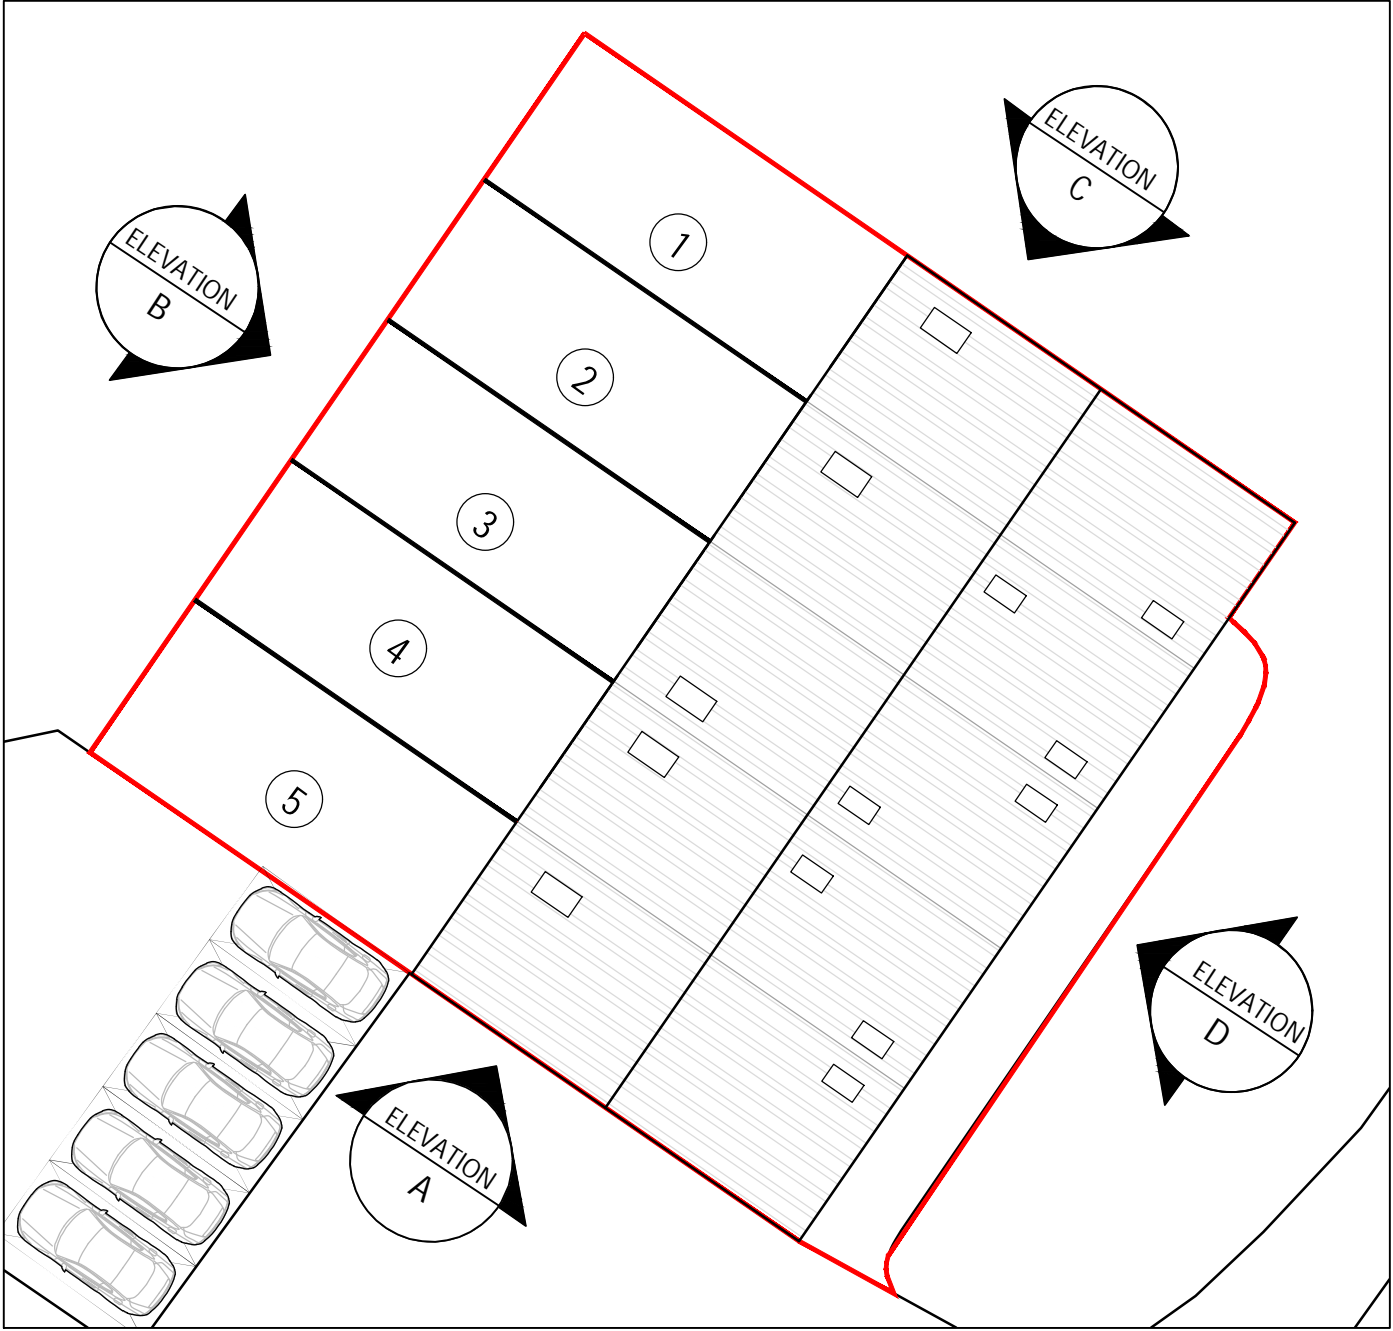

Location Plan  
Scale 1:200

Areas		Total Areas
Plot 1		GIA: 485.8 sq.m
GF GIA:	51 sq.m	GEA: 287 sq.m
FF GIA:	44.8 sq.m	Curtilage: 280 sq.m
GEA:	60 sq.m	
Plot:	50 sq.m	
Plot 2, 3 & 4		
GF GIA:	50 sq.m	
FF GIA:	47 sq.m	
GEA:	56 sq.m	
Plot:	46 sq.m	
Plot 5		
GF GIA:	51 sq.m	
FF GIA:	48 sq.m	
GEA:	60 sq.m	
Plot:	50 sq.m	

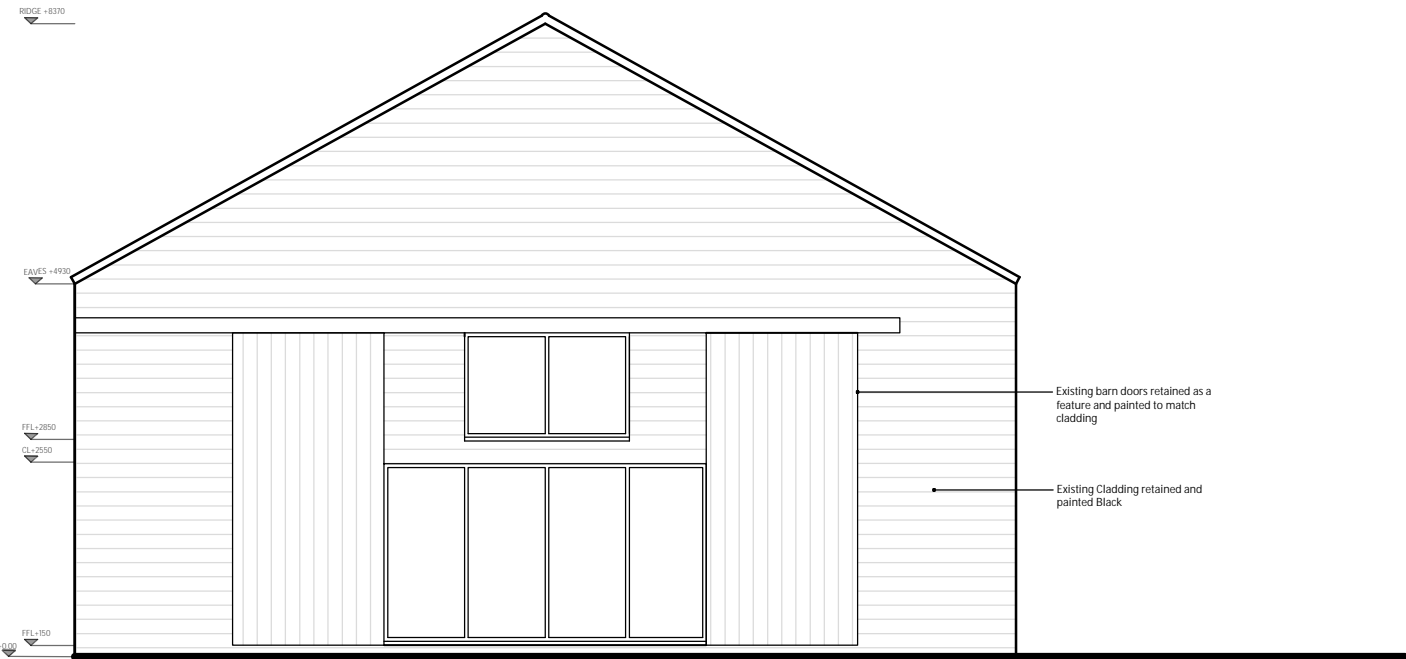


Elevation A



Elevation B



Elevation C

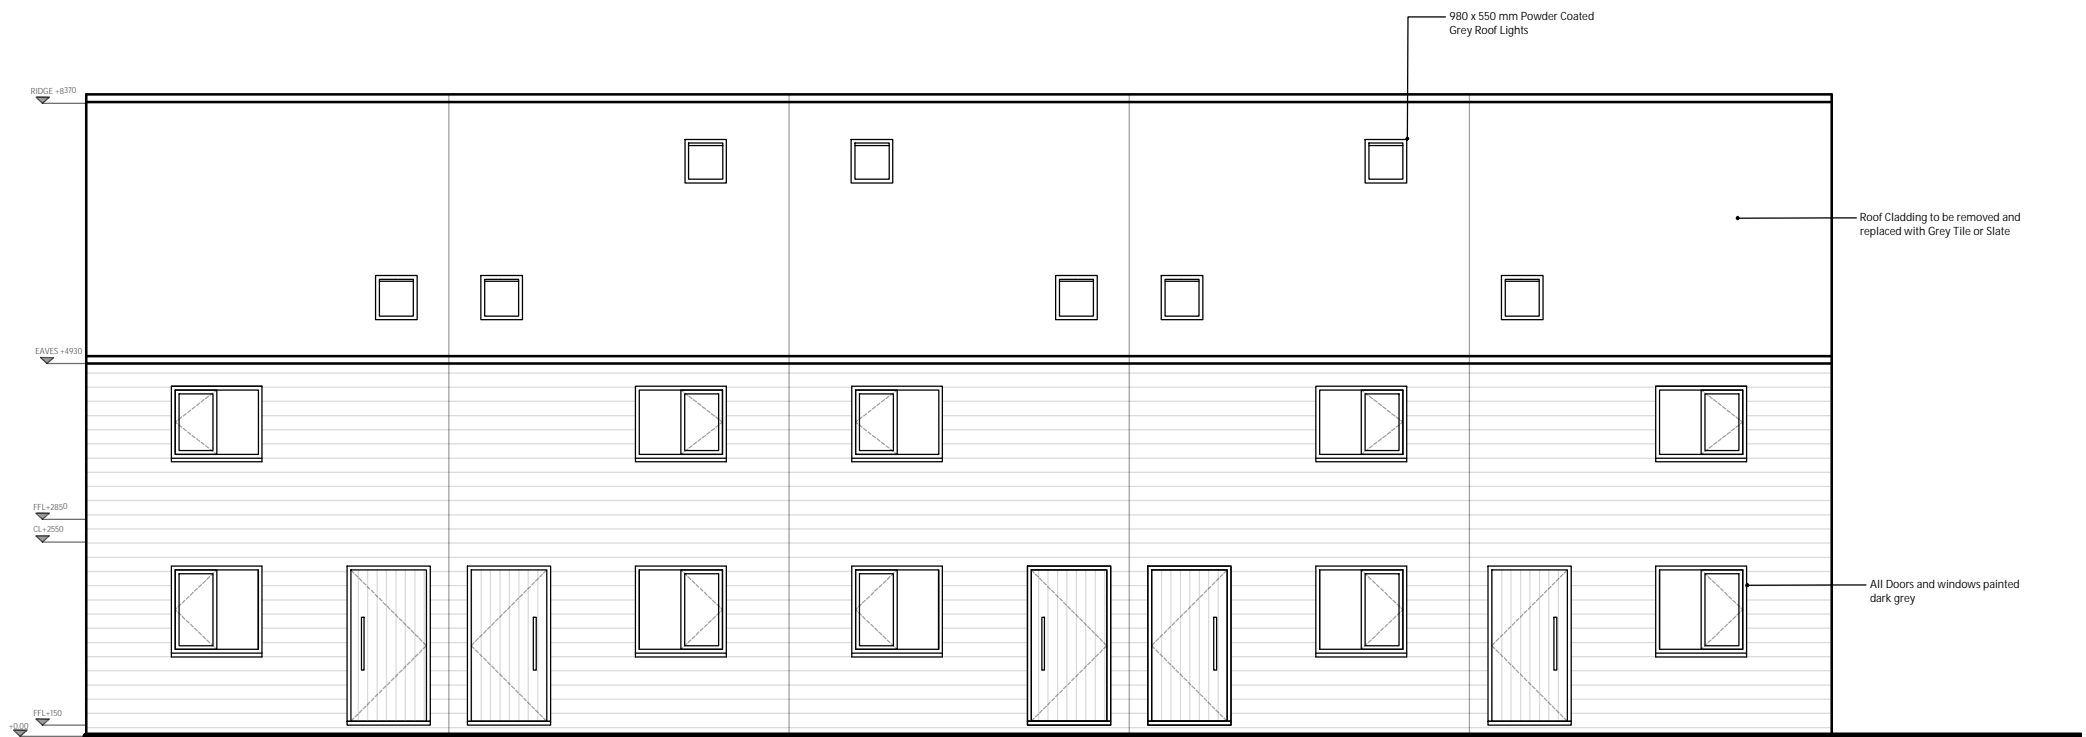

Elevation D

27/09/22	A	Client Revisions	AM
22/08/22	/	First Issue	AM

Date	Revision	Description	By
------	----------	-------------	----



PLANNING | ARCHITECTURE | PROJECT MANAGEMENT

The Grey House, 3 Broad Street, Stamford, PE9 1PG  
017802339181  
[www.classq.co.uk](http://www.classq.co.uk)

Project  
Bradleys Barn  
Brick Kiln Road, Rickling Green, Essex, CB11

Drawing Title  
22121\_004\_Proposed Floor Plans and Elevations

Date	Revision	Scale @ A1
September 2022	A	1:100

Copyright of this drawing is vested in Class Q Ltd (Reg. 11587961) and must not be copied or reproduced without consent. Only figured dimensions are to be taken from this drawing. All dimensions are in millimetres unless noted otherwise. All contractors must visit the site and be responsible for taking and checking all dimensions relative to their work.